




Suggestions:

1. Break the space into three sections surrounded by plantings. Repeat a symmetrical planting arrangement outlined by the formally curved lawn to create clear spaces for the adults at the deck, the baby in the main lawn, and the dog in the far lawn.
2. Move stones to make a drystack wall and cover the lumber at the neighbor's foundation.
3. Deck-over the existing flag patio, pipe downspout under new gravel area, and screen the neighbor's deck.
4. Have arborist prune dogwood and larch and check for diseases.
5. Grade the backyard, adding clean topsoil to the lawns and a timber-framed gravel "deck" area for expanded entertaining off the existing patio while solving water issues.
6. Relocate the compost bin to the garage outside the fenced areas.
7. Remove stones and bricks from the base of X-Dogwood Tree and reuse flags for seating area.

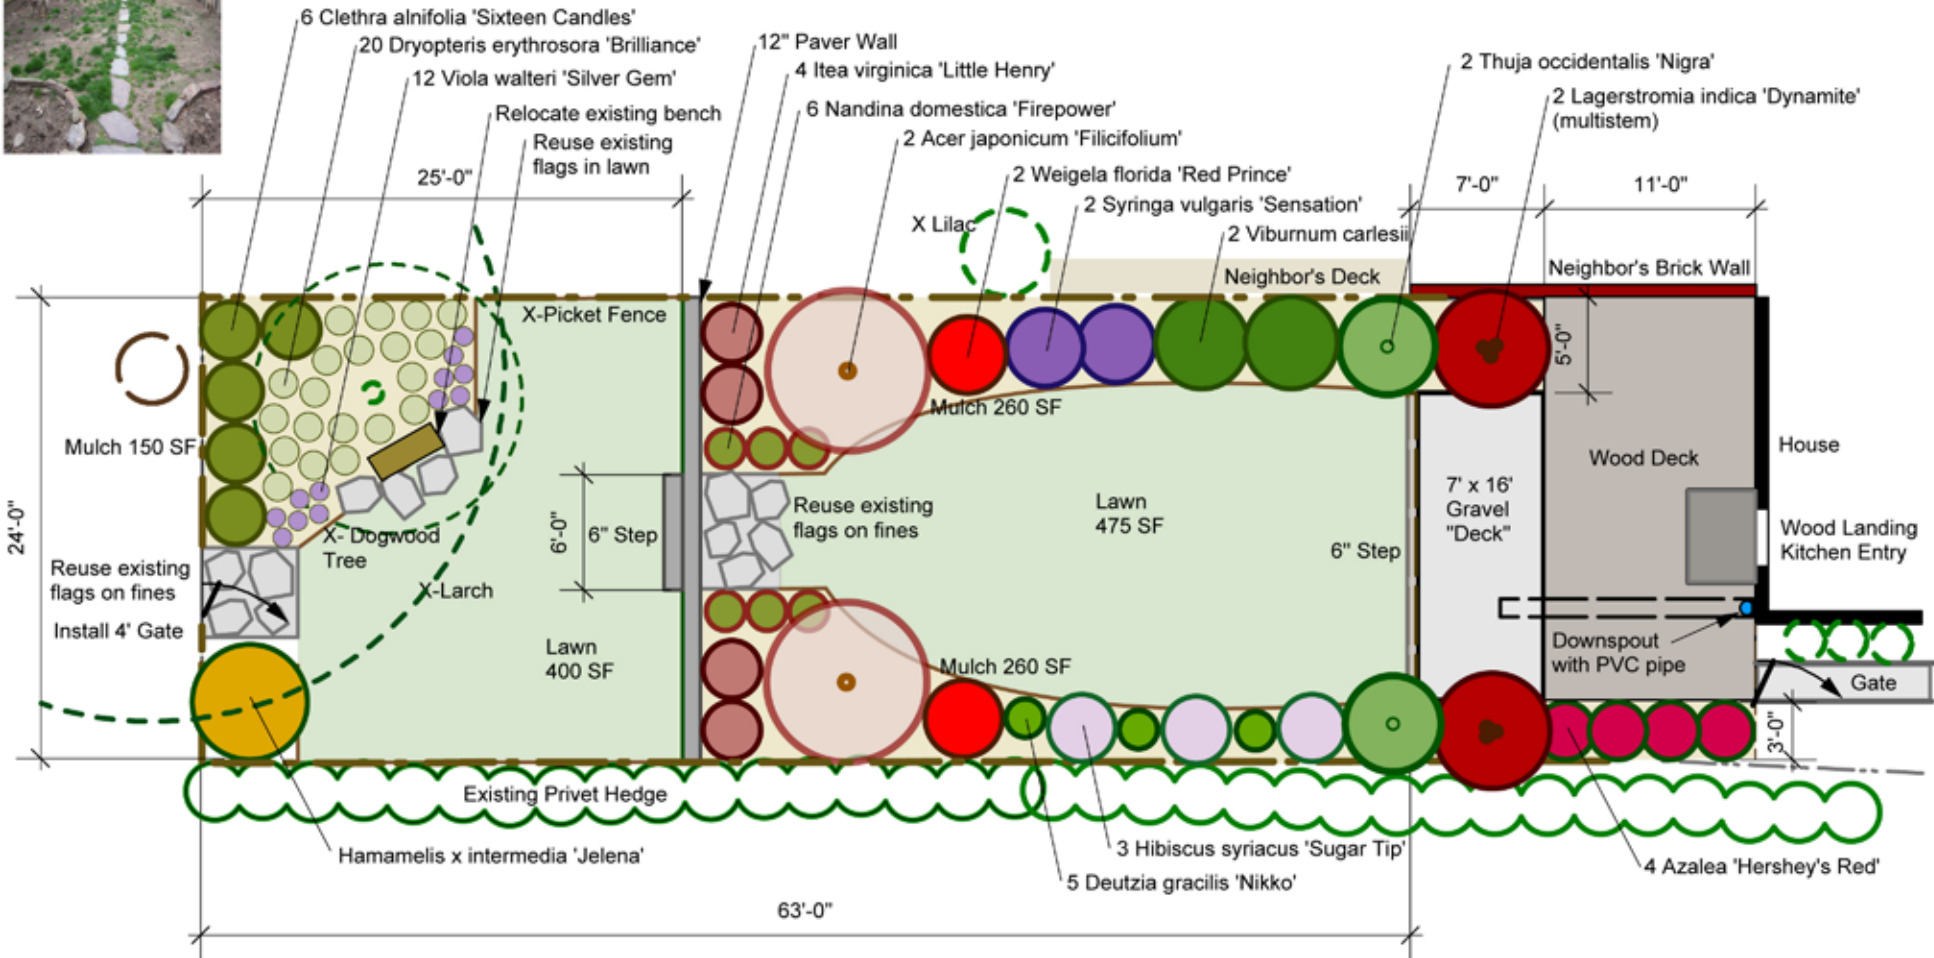

Suggestions for:
Do-It-Yourself Homeowner
 (can be printed in color on any printer)

Back Yard Planting Plan

Solow Horticultural Designs
 (215) 694-4078



SCALE: 1" = 10'-0"
 DWN: SLS
 DATE: Spring





Acer japonicum 'Filicifolium'



Itea virginica 'Little Henry'

fall color



Azalea 'Hershey's Red'



Lagerstromia indica 'Dynamite'
(multistem)



Hamamelis x intermedia 'Jelena'



Viola walteri 'Silver Gem'



Nandina domestica 'Firepower'



Weigela florida 'Red Prince'



Thuja occidentalis 'Nigra'



Dryopteris erythrosora 'Brilliance'



Viburnum carlesii



Deutzia gracilis 'Nikko'



Clethra alnifolia 'Sixteen Candles'



Syringa vulgaris 'Sensation'



Hibiscus syriacus 'Sugar Tip'

Solow Horticultural Designs
Plant Photos for:
Do-It-Yourself Homeowner